



Notes
 The Contractor is to check all dimensions and conditions on site before commencing. Do not scale from this drawing.
 This drawing remains the copyright of POZZONI Architecture Ltd.

Scale Bars TO BE USED ONLY AS GUIDANCE


1:100	mm	0	1000	2000	3000
1:200	mm	0	1000	2000	3000
1:500	m	0	10	20	30
1:1000	m	0	10	20	30

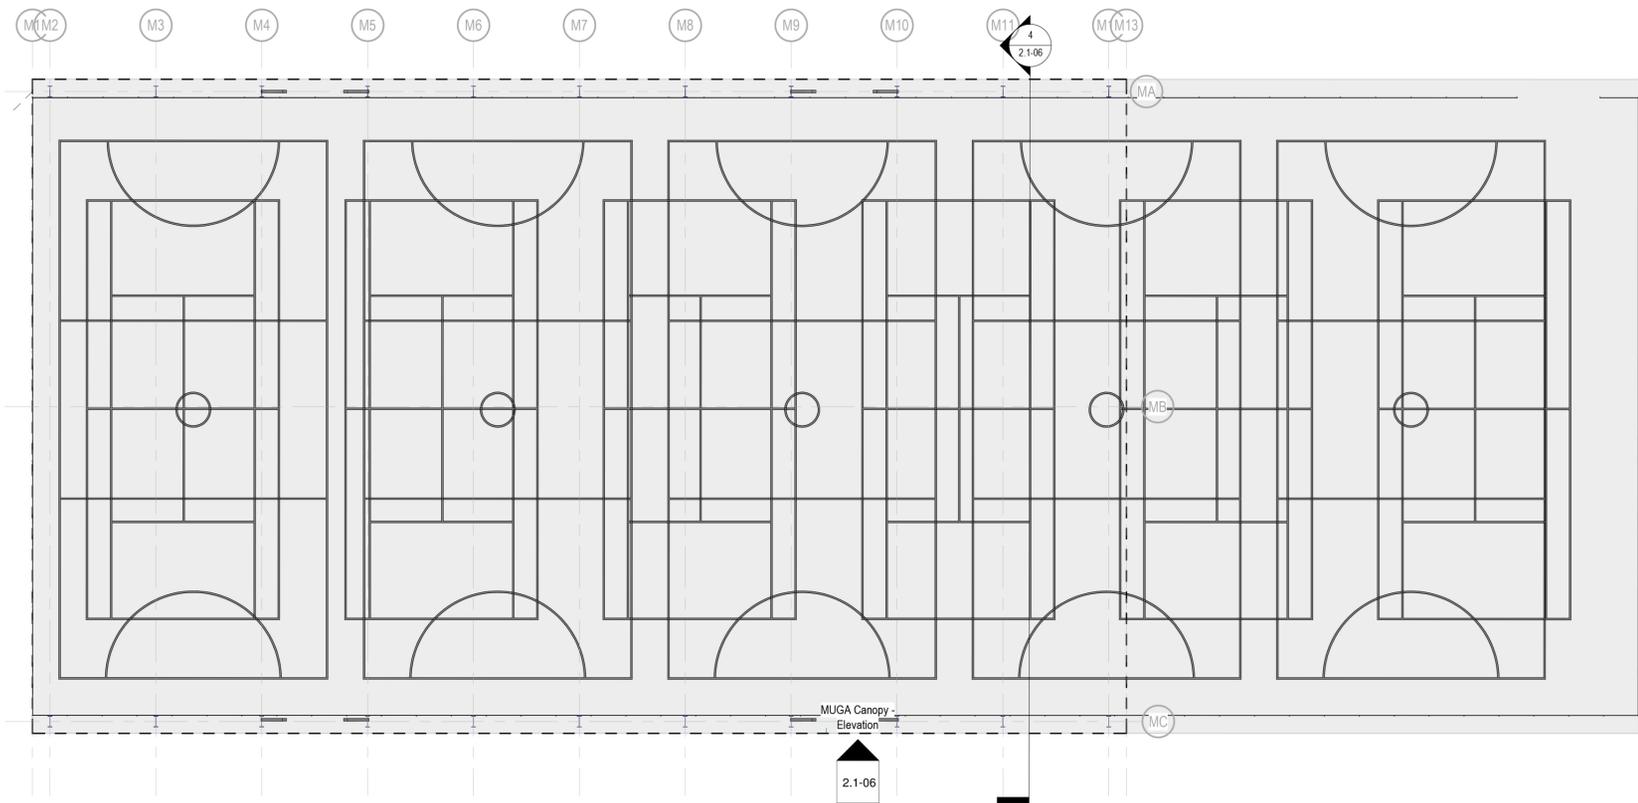


MUGA Canopy - Ground Floor Plan
 1 : 200

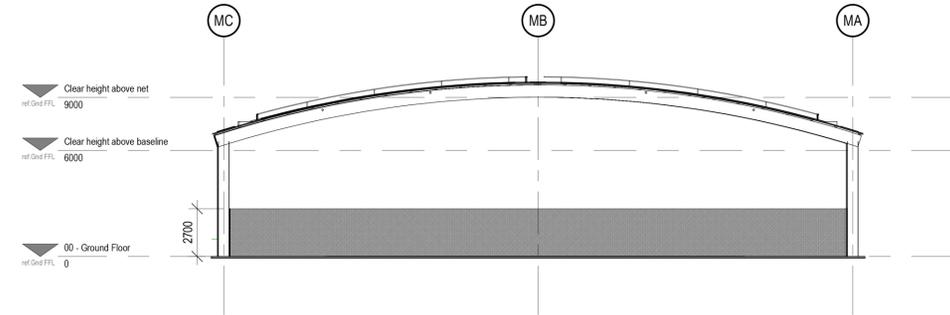


MUGA Canopy - Section
 1 : 200

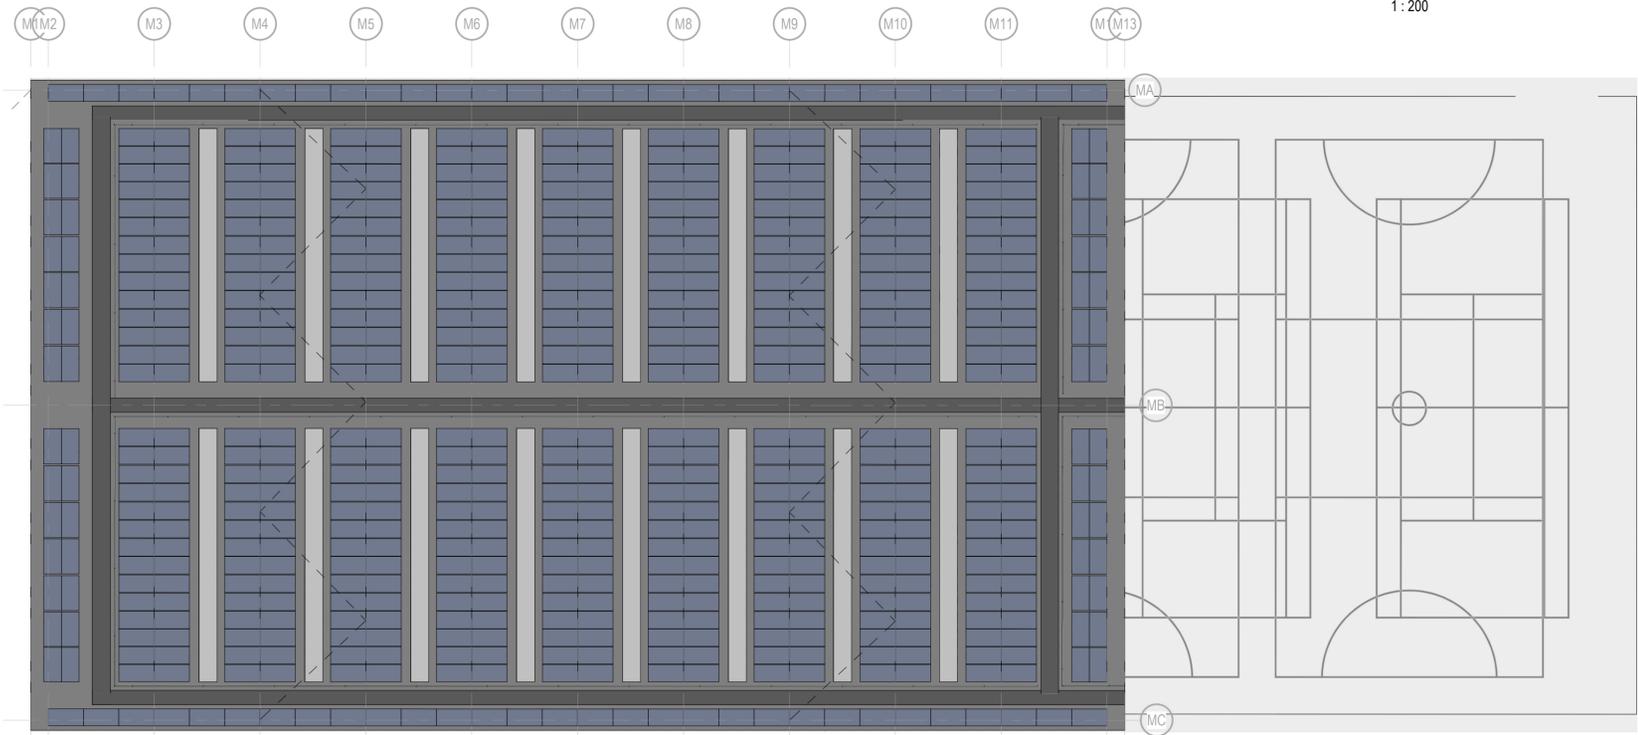

MUGA Canopy - Roof Plan
 1 : 200

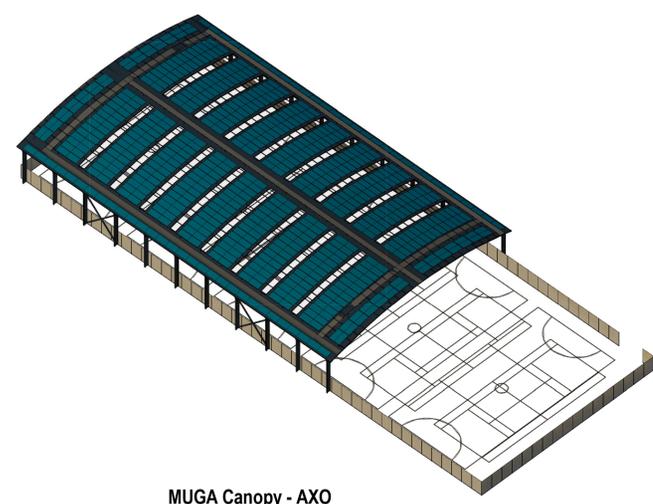

MUGA Canopy - AXO

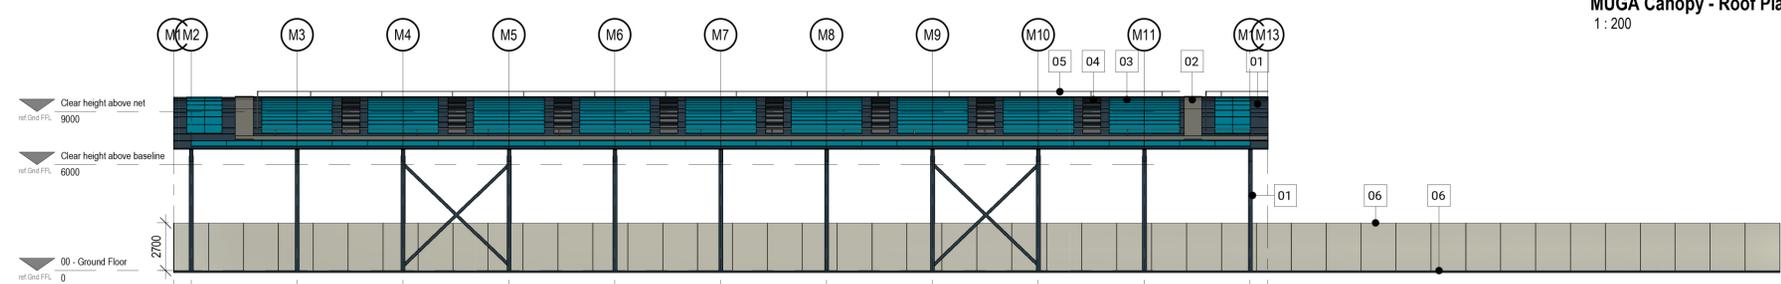

MUGA Canopy - Elevation
 1 : 200

- Elevation Key:
 Notes:
1. All metal elements to be PPC metal (colour TBC)
 2. Access walkway nonslip surface (colour TBC)
 3. Photovoltaic Panel
 4. Polycarbonate Glazing Panel
 5. Mansafe system
 6. Refer to landscape drawing for all other surface and fence specifications

**Proposed MUGA and
 MUGA Canopy
 (Multi Use Games
 Area)**